


1


2

3

4

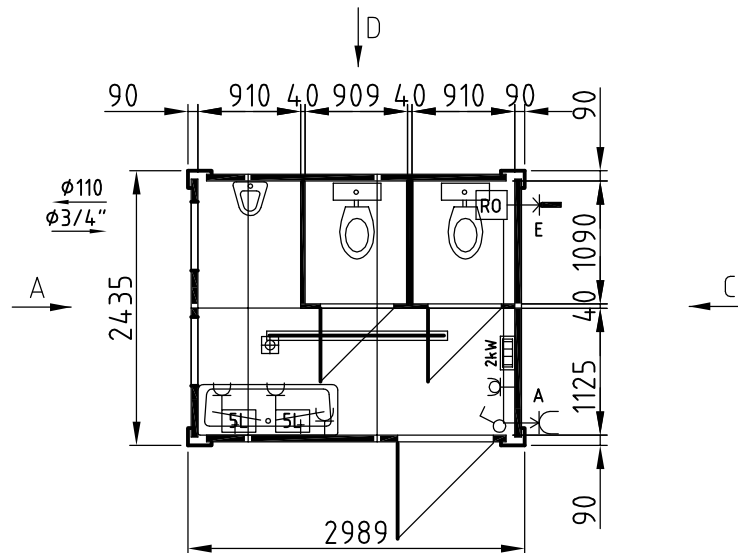


View A

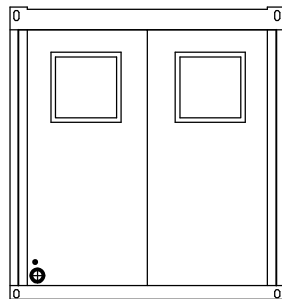


B


View B

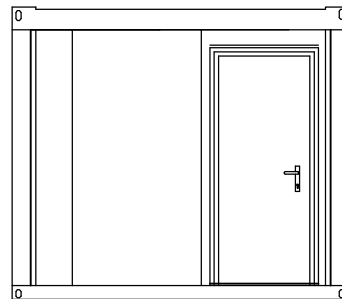

View C

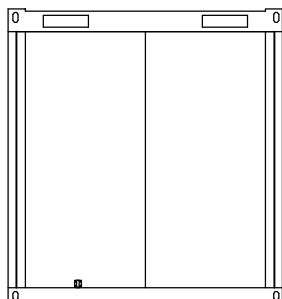

View D

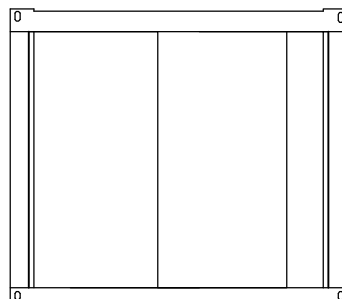

Inner height	2,3 m
Ceiling Insulation	100 mm
Floor Insulation	100 mm
Wall Insulation	60 mm
Frame colour	RAL 9002
Panel colour	RAL 9002
Inner colour	RAL 9002
Electricity	OVE / VDE
Forklift pockets	/
Accomplishment	Assembled
Labels	/

Trimo

Inženiring in proizvodnja montažnih objektov d.d., 8210 Trebnje, Prijateljeva 12, Slovenija

Purchaser: Mest

Drawing name: Ground plan with views

Drawing Nr.:

Ver.: 1

Object: Container

Scale: 1:65

Ref. number: 1541-08

Designed: Marko Sevnik

Date: 17.06.2008

Approved: Tomaž Perše

Handwritten signature

A4